

Patch by Spot

(All Layers)

19/10/20

Venue: Salen Biblioteket

Lysansvarlig: Erik Lindkvist Thomsen


Show: Salen Lys Standard

Kontakt i Biblioteket: Kim Kjellerup


Spot	Patch	Type	Fixture Options	Position
1	1.1	Rama 150 Fresnel	N/A	TRÆK 1
2	1.2	Rama 150 Fresnel	N/A	TRÆK 1
3	1.3	Acclaim Fresnel	N/A	TRÆK 2
4	1.4	Acclaim Fresnel	N/A	TRÆK 2
5	1.5	CE Source 4 Jr - 25/50 Zoom	N/A	TRÆK 3
6	1.6	CE Source 4 Jr - 25/50 Zoom	N/A	TRÆK 3
7	1.7	CE Source 4 Jr - 25/50 Zoom	N/A	TRÆK 3
8	1.8	CE Source 4 Jr - 25/50 Zoom	N/A	TRÆK 3
9	1.9	Thomas 2 Lite Par 36	N/A	TRÆK 4
16	1.16	Rama 150 Fresnel	N/A	TRÆK 5
20	1.20	Rama 150 Fresnel	N/A	TRÆK 5
101	1.51	Inno Color Beam Z19	Channels: 14	TRÆK 1
102	1.65	Inno Color Beam Z19	Channels: 14	TRÆK 1
103	1.79	Inno Color Beam Z19	Channels: 14	TRÆK 5
104	1.93	Inno Color Beam Z19	Channels: 14	TRÆK 5
201	1.107	Focus Spot Three Z	Channels: 21	TRÆK 1
202	1.128	Focus Spot Three Z	Channels: 21	TRÆK 1
203	1.149	Focus Spot Three Z	Channels: 21	TRÆK 2
204	1.170	Focus Spot Three Z	Channels: 21	TRÆK 2

Patchoversigt - Krydsfelt og træk

TRÆK 6	6.36 230v	6.35 CH 21	6.34 CH 22	6.33 CH 23	6.32 X	6.31 CH 24	LEGEND	
TRÆK 5	5.30 230v	5.29 CH 16	5.28 CH 17	5.27 CH 18	5.26 CH 19	5.25 CH 20	### CH #	Træk.Kreds (Udtag) DMX Kanal Nr.
							FED SKRIFT	= Bruges i standard setup
TRÆK 4	4.24 230v	4.23 CH 13	4.22 CH 9	4.21 CH 14	4.20 CH 9	4.19 CH 15		= Konstant 230V
TRÆK 3	3.18 230v	3.17 CH 5	3.16 CH 6	3.15 CH 7	3.14 CH 8	3.13 CH 12		= Dæmper kanal i brug
TRÆK 2	2.12 230v	2.11 CH 3	2.10 CH 4	2.9 CH 4	2.8 CH 11	2.7 CH 3		= Dæmper kanal ledig
								= Ikke patchet
TRÆK 1	1.6 230v	1.5 CH 1	1.4 CH 2	1.3 CH 2	1.2 CH 10	1.1 CH 1		

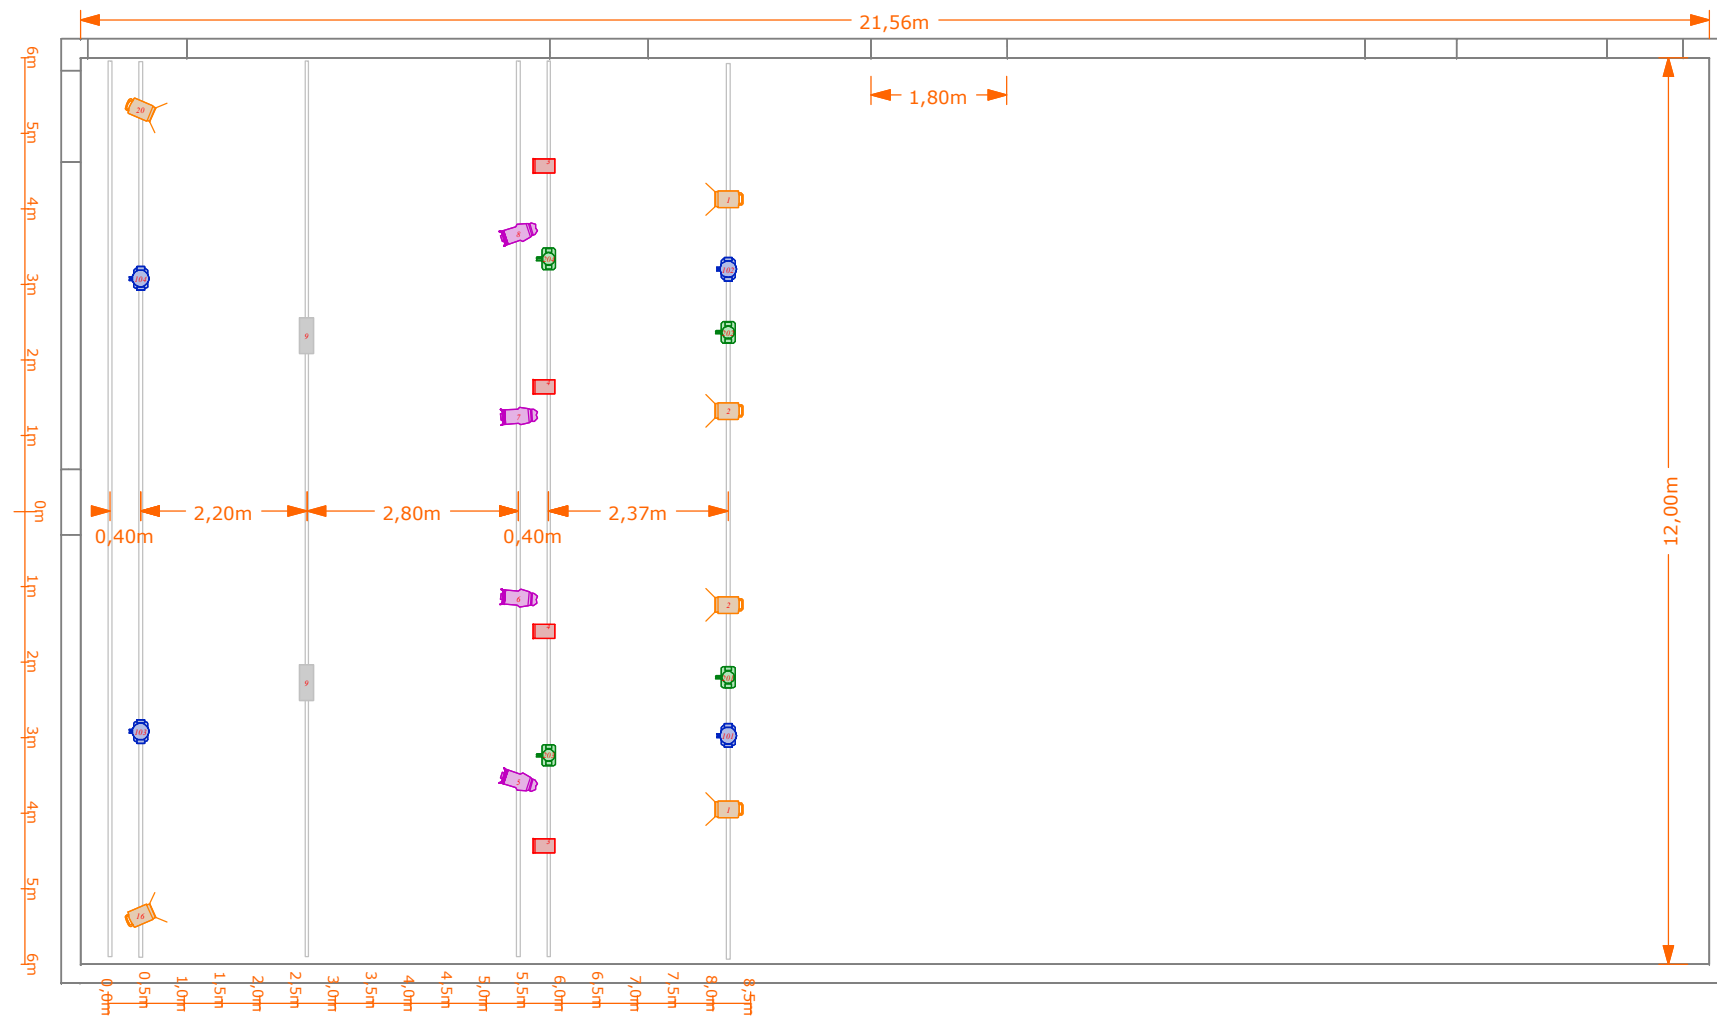


Plan - Not to Scale

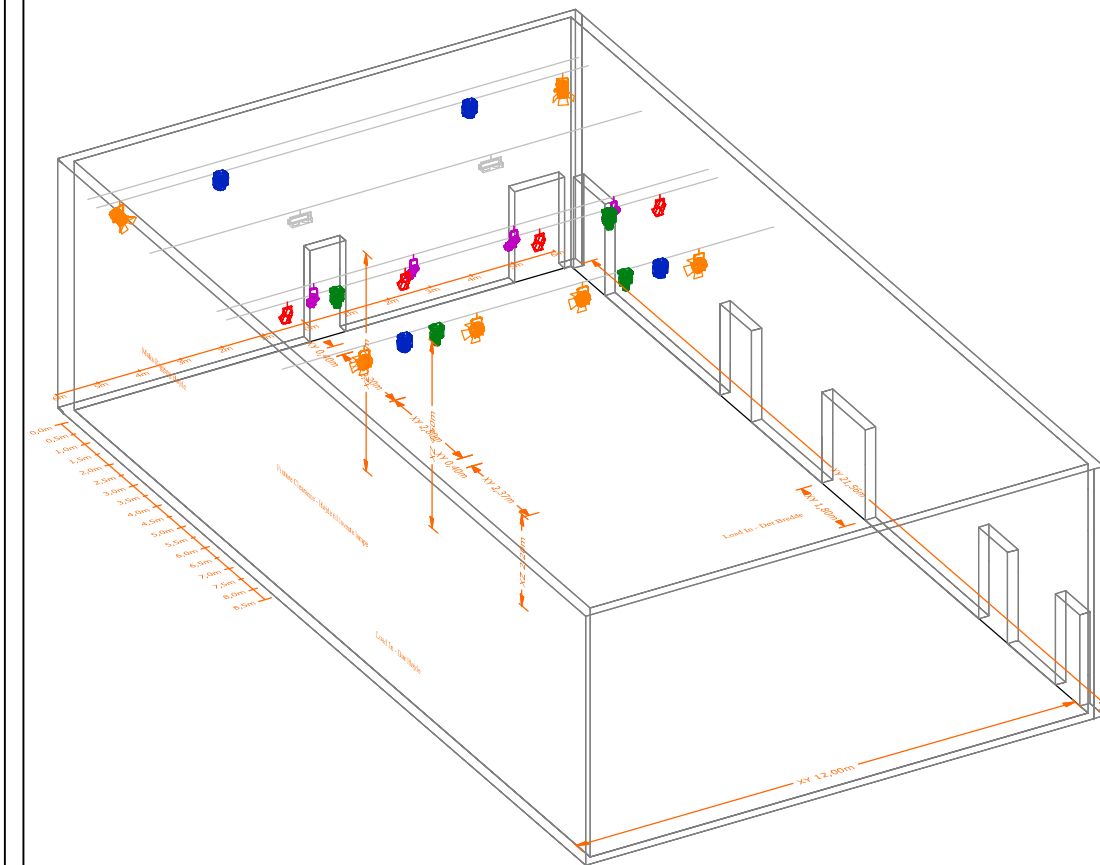

Isometric- Not to Scale


Legend			
Symbol	Name	Count	# Channels
	CE Source 4 Jr - 25/50 Zoom	4	1
	Acclaim Fresnel	4	1
	Rama 150 Fresnel; Rama 150/175 Barndoor [1]	6	1
	Thomas 2 Lite Par 36	2	1
	Focus Spot Three Z	4	21
	Inno Color Beam Z19	4	14

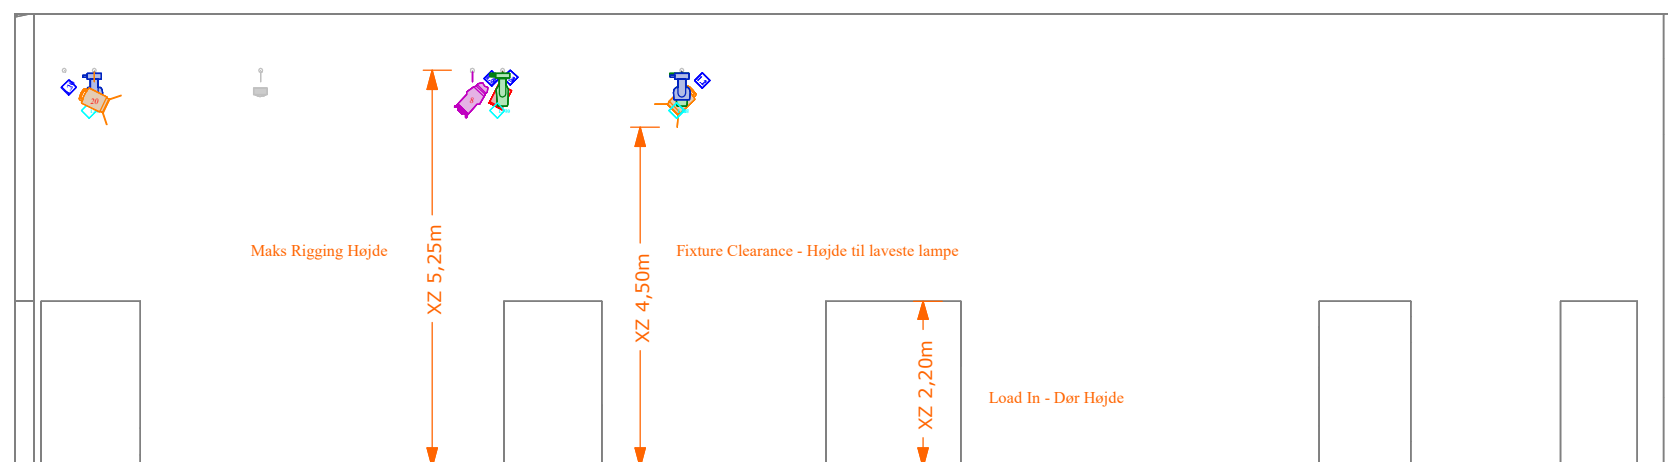


Side - Not to Scale

Salen Lys Standard


Venue:	Salen Biblioteket
Printed:	19/10/20
Printed By:	Erik Lindkvist Thomsen
File:	biblioteket ver002 - Rigging Pl

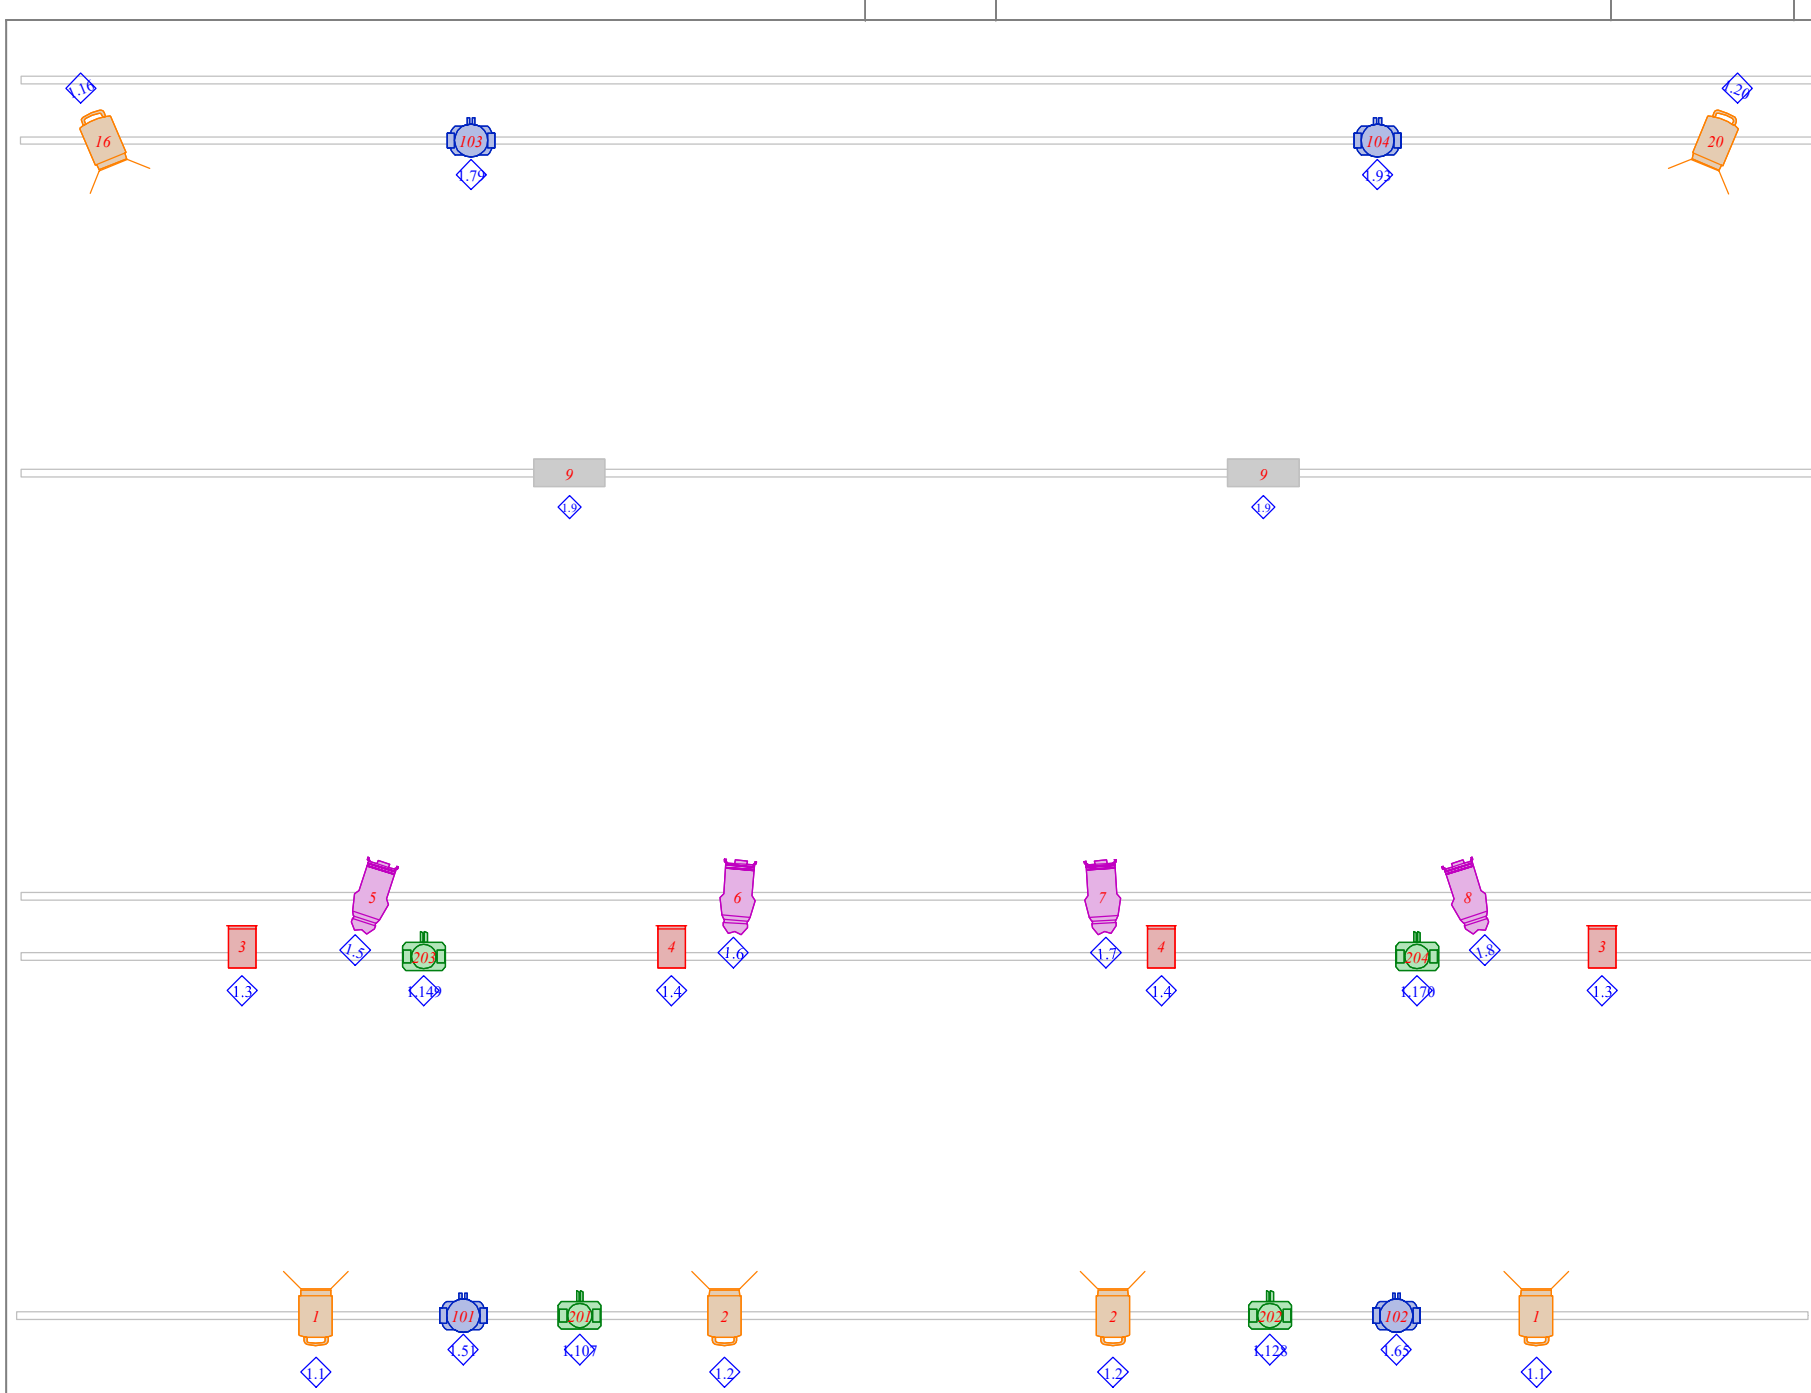

Plan (Patch) - Not to Scale

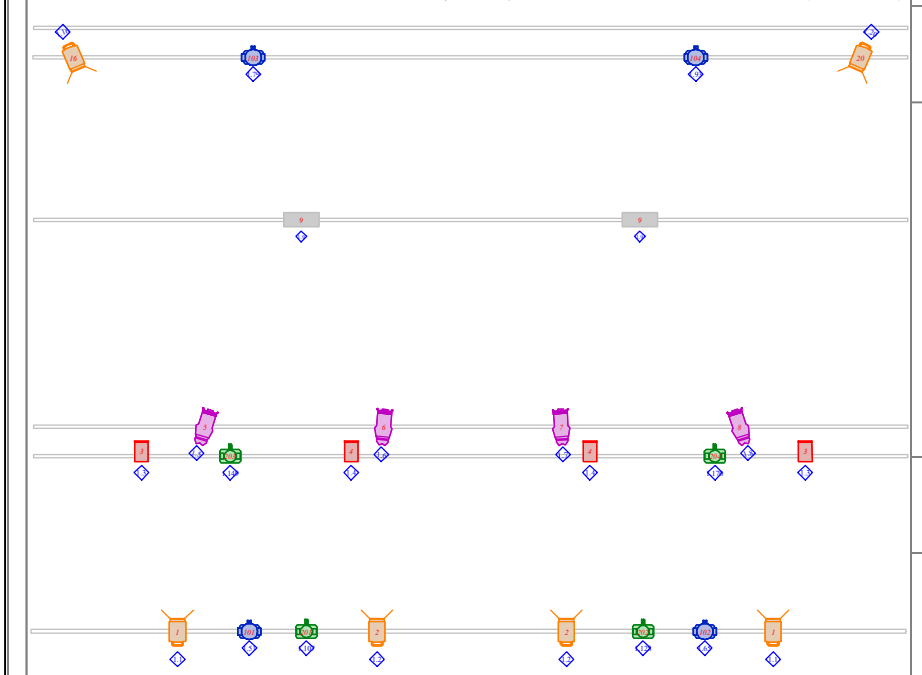

Plan (Room) - Not to Scale

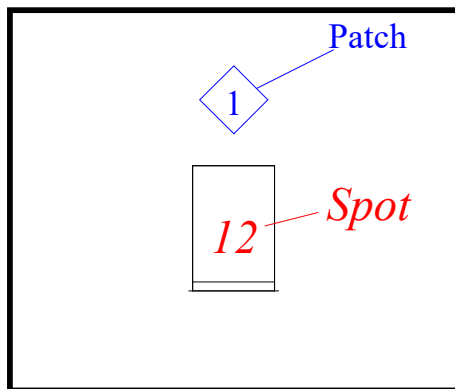

Legend

Symbol	Name	Count	# Channels
	CE Source 4 Jr - 25/50 Zoom	4	1
	Acclaim Fresnel	4	1
	Rama 150 Fresnel; Rama 150/175 Barndoor [1]	6	1
	Thomas 2 Lite Par 36	2	1
	Focus Spot Three Z	4	21
	Inno Color Beam Z19	4	14

Instrument Count (All Layers) 19/10/20

Venue: Salen Biblioteket Designer: Erik Lindkvist
 Show: Salen Lys Standard Assistant: Kim Kjellerup

Combined report				
Type	Lens	Lamp	Fixture Options	Count
Status: HUNG				
Acclaim Fresnel		T/27 230V	N/A	4
CE Source 4 Jr - 25/50 Zoom		HPL 575W/230V/X	N/A	4
Focus Spot Three Z		LED	Channels: 21	4
Inno Color Beam Z19		LED	Channels: 14	4
Rama 150 Fresnel		T/29 230V	N/A	6
Thomas 2 Lite Par 36		DXK	N/A	2
				24

Salen Lys Standard	
Venue:	Salen Biblioteket
Printed:	19/10/20
Printed By:	Erik Lindkvist Thomsen
File:	biblioteket ver002 - Light Plot